


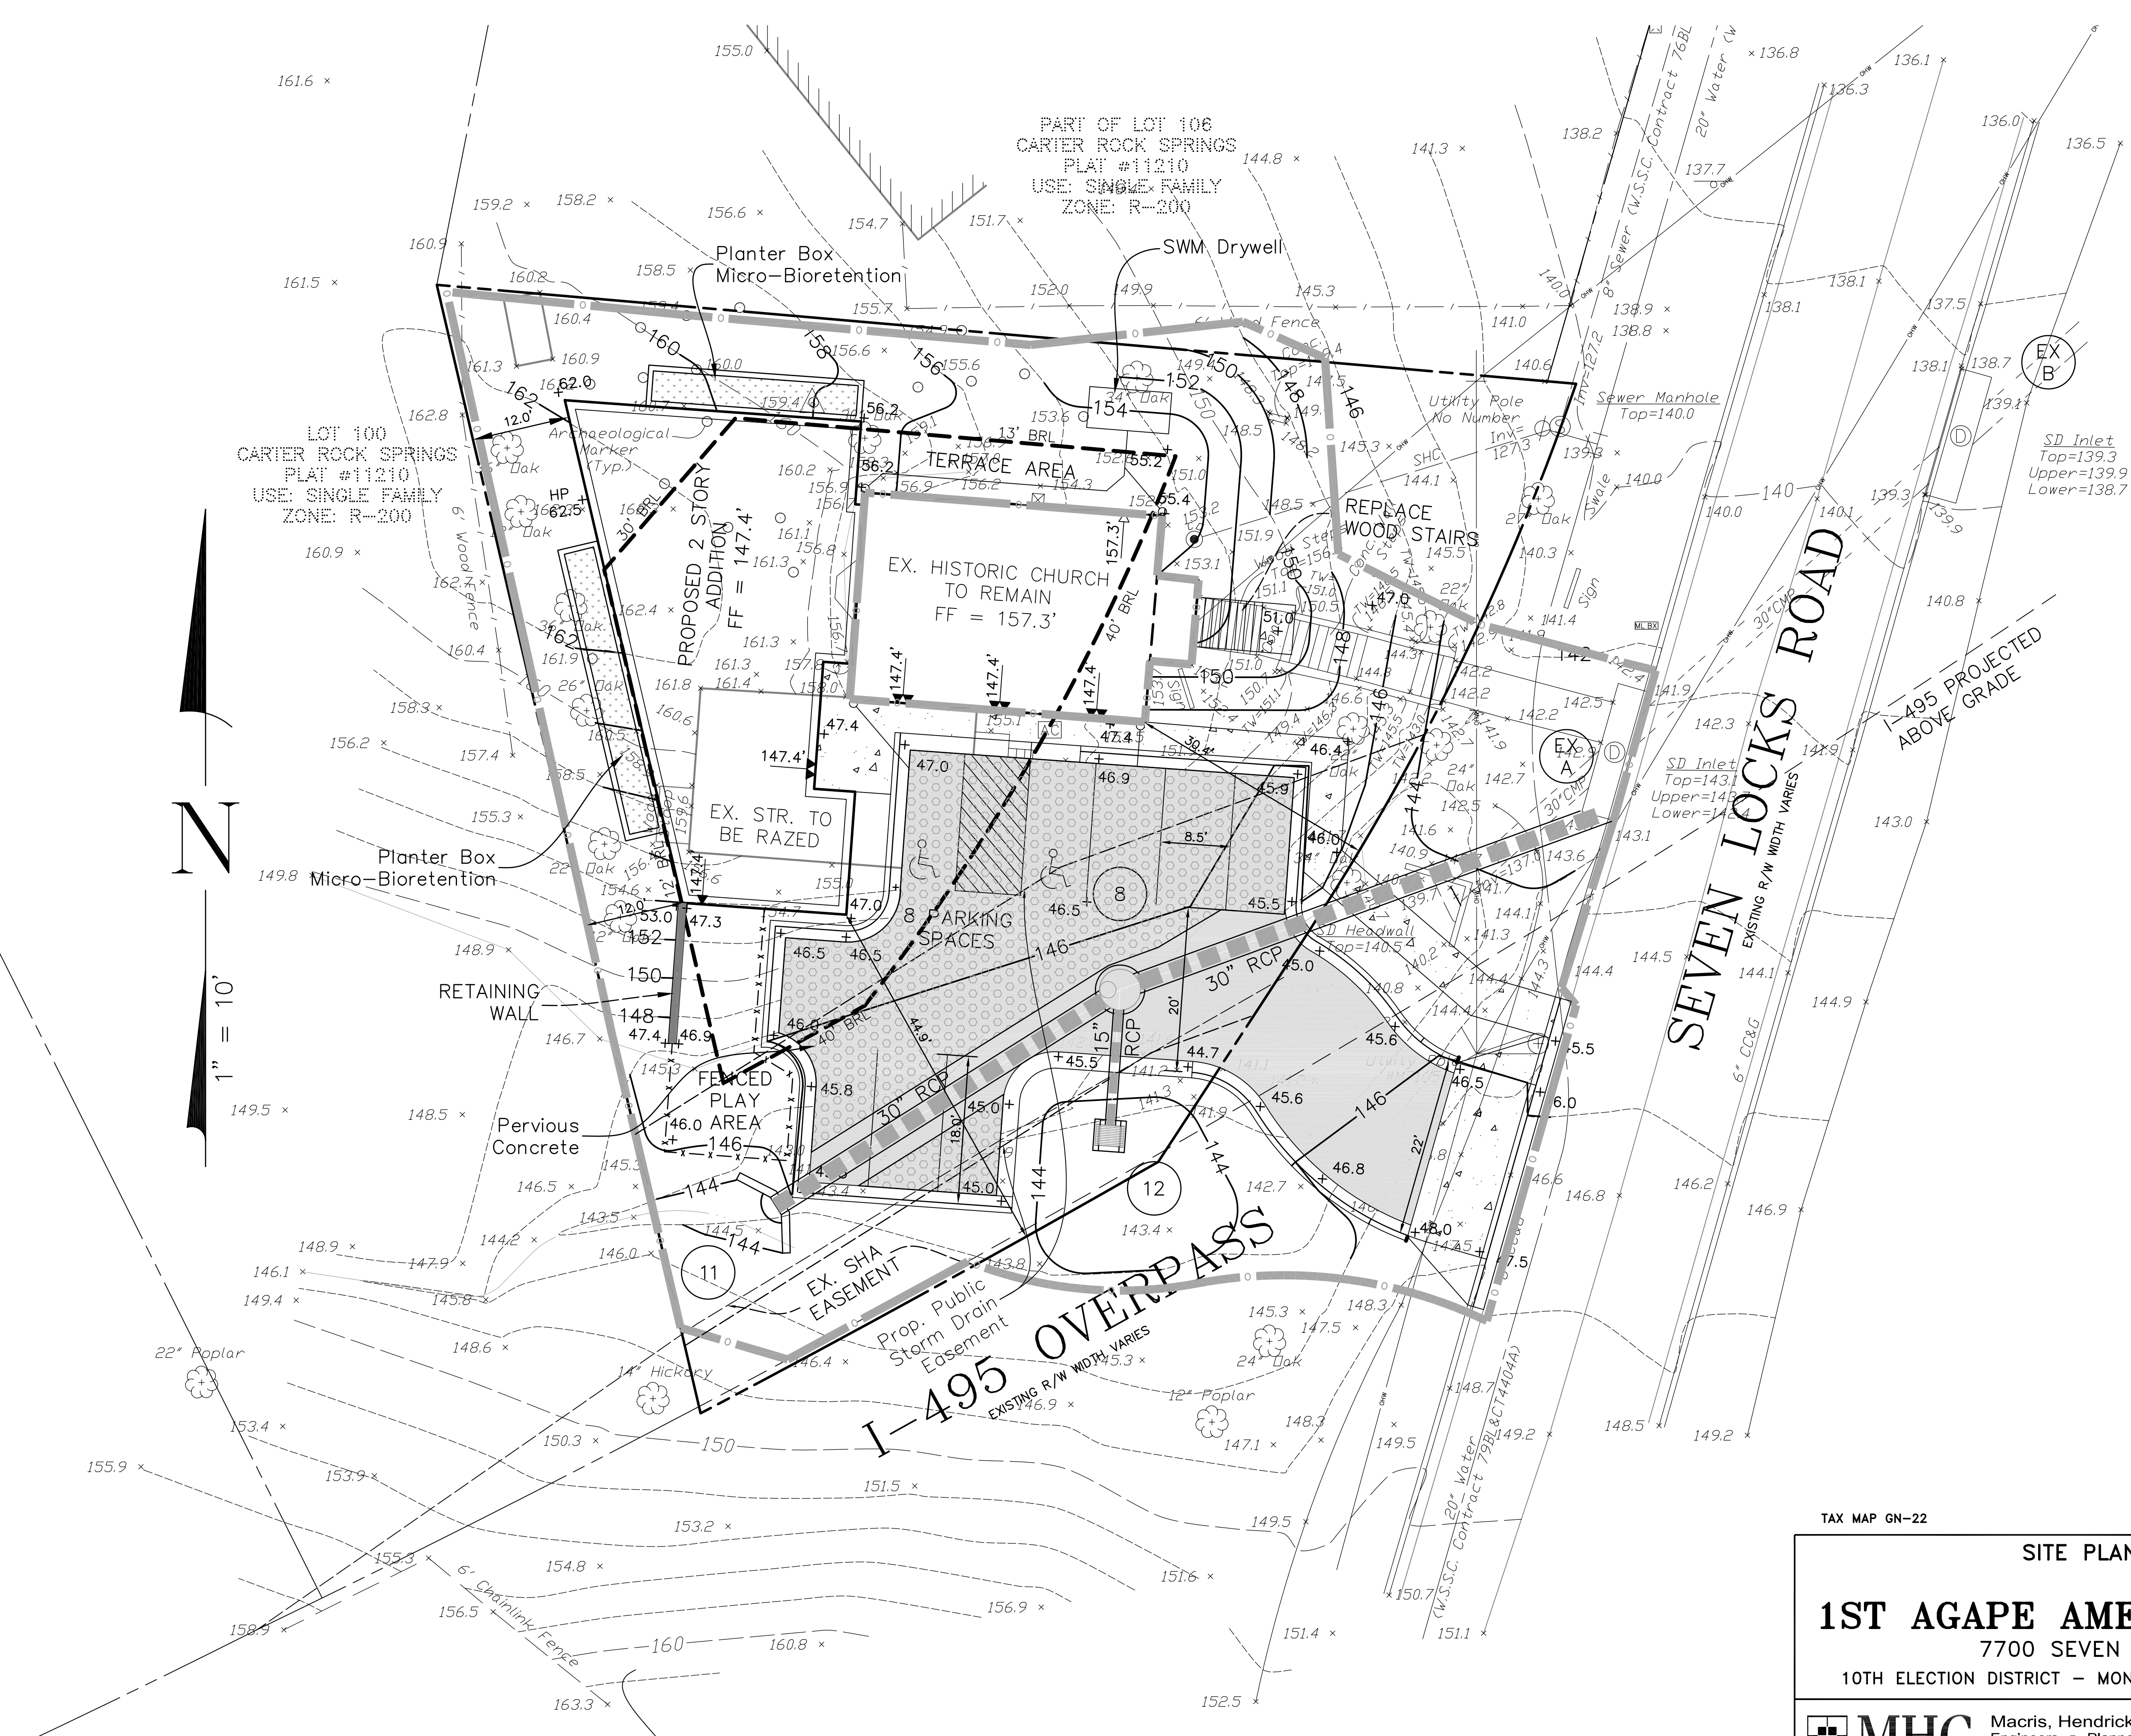

TAX MAP GN-22

WSSC 209 NW 8

SITE PLAN SKETCH

1ST AGAPE AME ZION CHURCH

7700 SEVEN LOCKS ROAD

10TH ELECTION DISTRICT - MONTGOMERY COUNTY - MARYLAND



Macris, Hendricks & Glascock, P.A.
Engineers ■ Planners
Landscape Architects ■ Surveyors

9220 Wightman Road, Suite 120
Montgomery Village, Maryland
20886-1279

Phone 301.670.0840
Fax 301.948.0693
www.mhga.com

Proj. Mgr.	Designer
MDP	MDP
Date	Scale
12-14-12	1" = 10'
Project No.	Sheet
08.125.11	1 of 1